

[illegible]

Keyplan Coperture

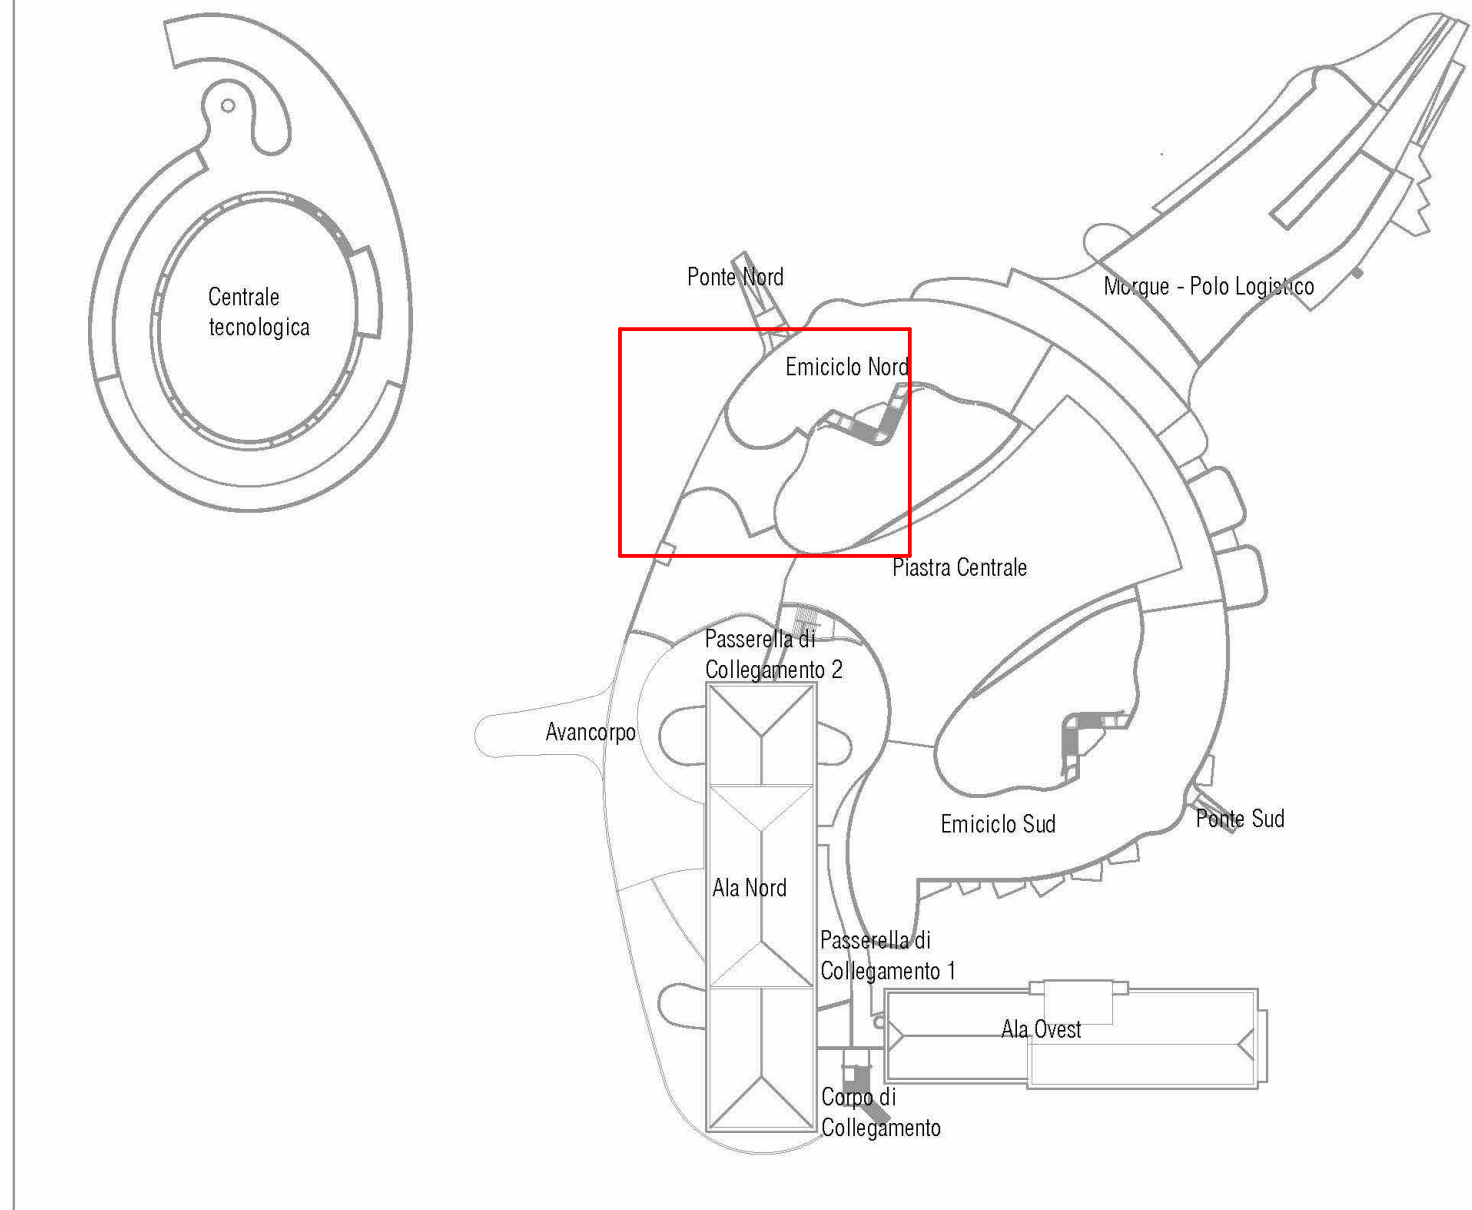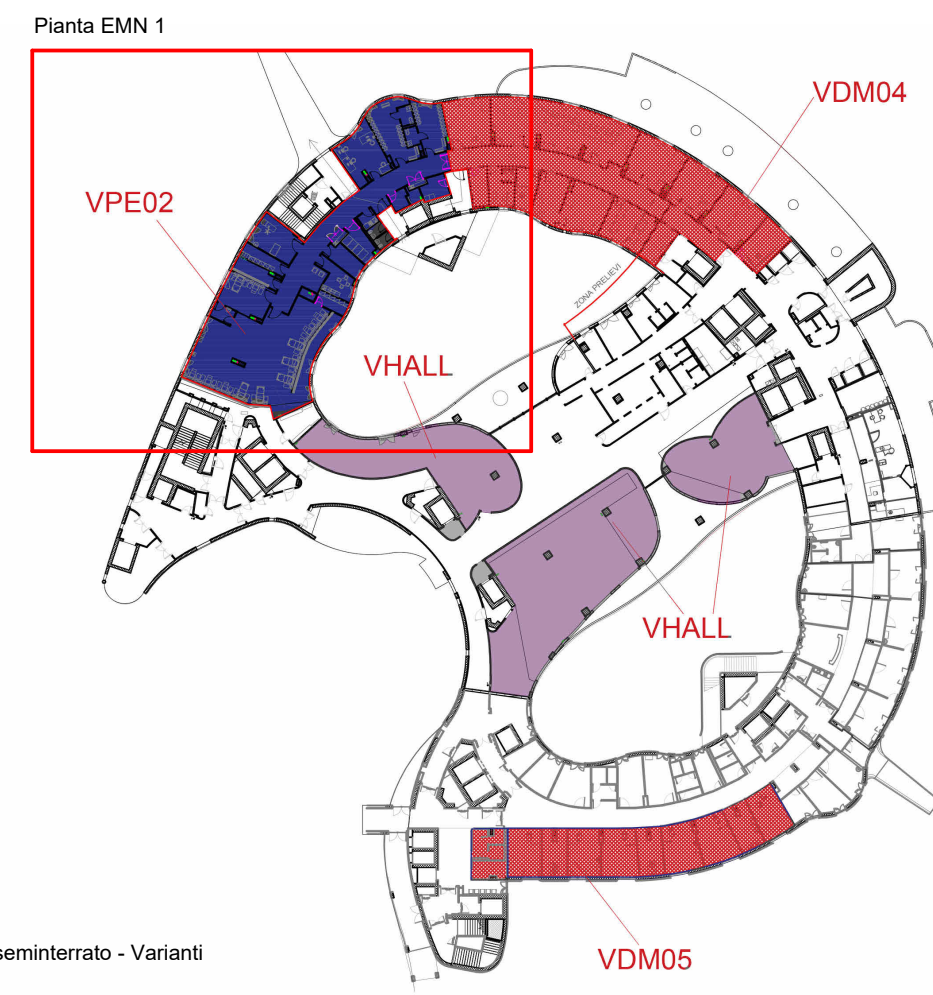

Keyplan Piano seminterrato - Variant

[illegible][illegible]